


CHAPIN LEDGES SUBDIVISION

CITY OF KIRTLAND/WAITE HILL VILLAGE
LAKE COUNTY - OHIO


DRAINAGE EASEMENT TABLE		
COURSE	BEARING	LENGTH
DE-1	N86°51'26"W	14.93'
DE-2	N41°48'10"W	44.83'
DE-3	N06°06'57"W	13.22'
DE-4	N83°53'03"E	105.95'
DE-5	N68°22'51"E	88.42'
DE-6	N42°16'30"W	108.47'
DE-7	N02°50'01"E	33.10'
DE-8	N87°09'59"W	50.86'
DE-9	N83°03'01"W	67.66'

- ⊙ = 5/8" IRON PIN SET (ID GUTOSKEY, PS 7567)
- ◇ = BOXLESS MONUMENT
- ▨ = DELINEATED WETLAND

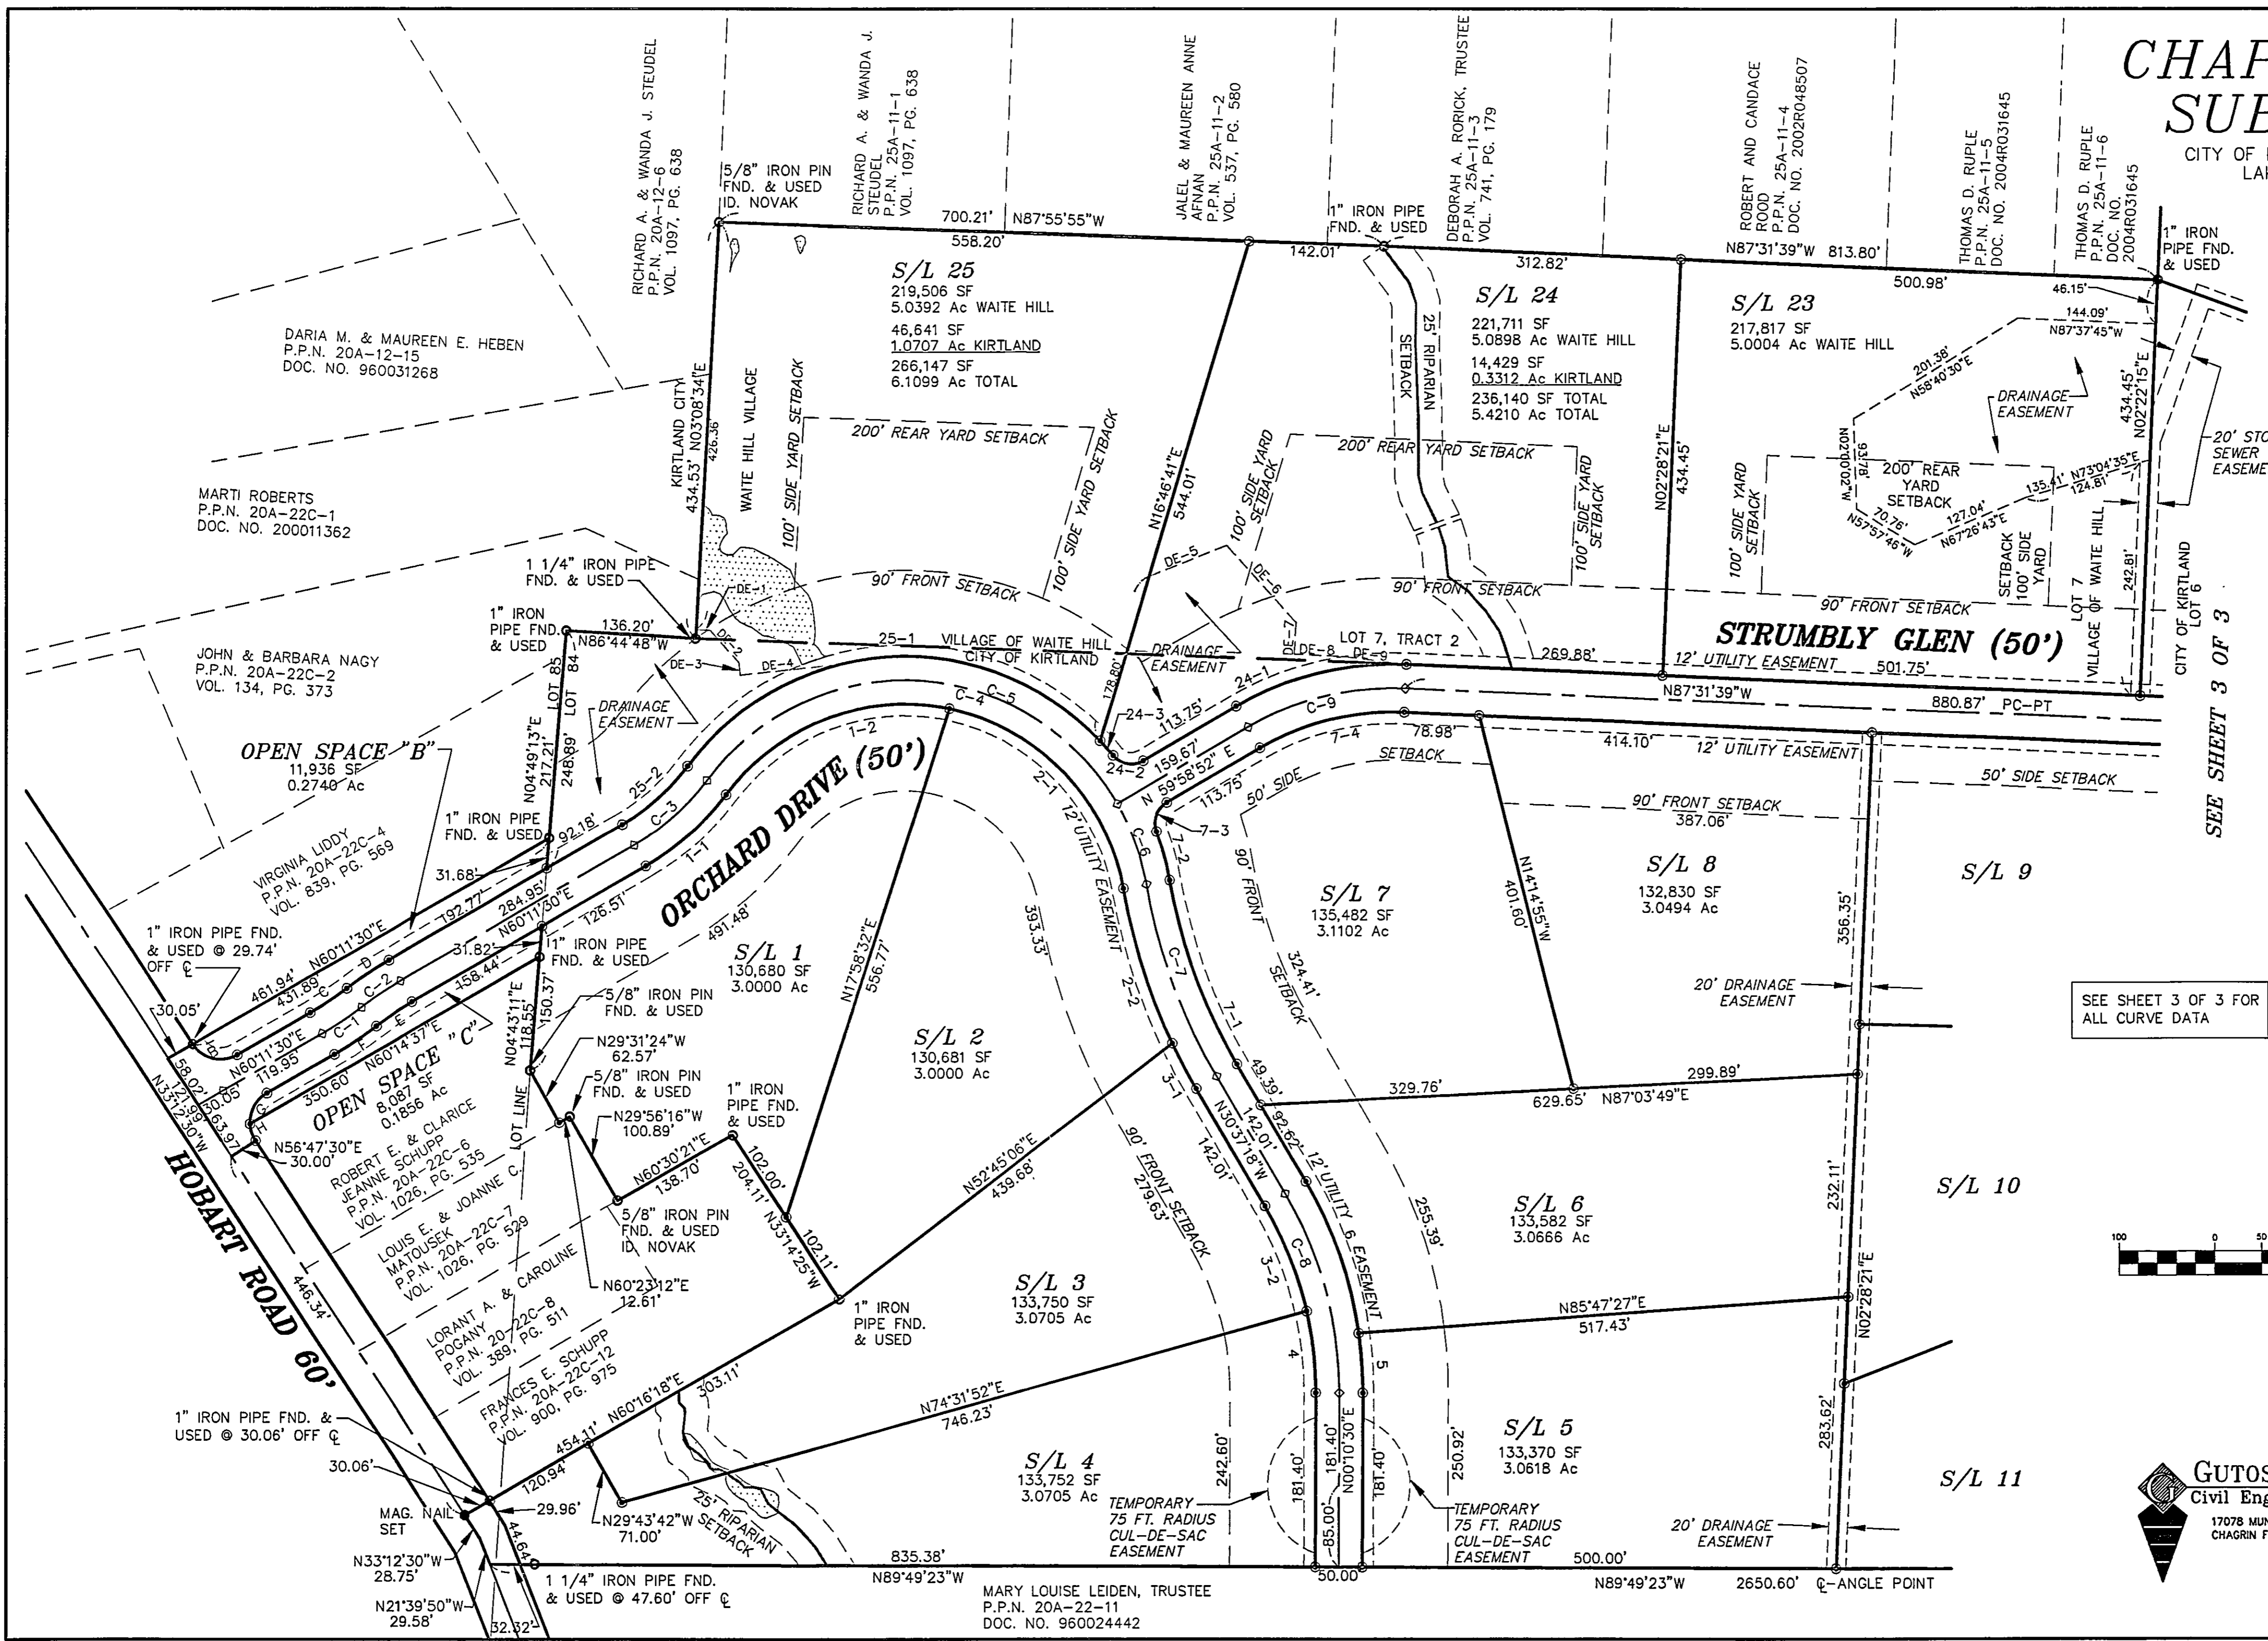

SEE SHEET 3 OF 3

SEE SHEET 3 OF 3 FOR ALL CURVE DATA

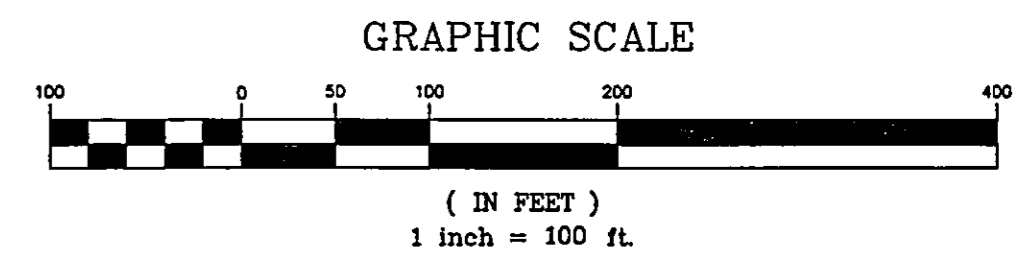

GUTOSKEY & ASSOCIATES INC.
Civil Engineers, Surveyors & Land Planners
17078 MUNN ROAD, SUITE 3
CHAGRIN FALLS, OHIO 44023
Tel (440) 543-6900
Fax (440) 543-7176