


LINE	LENGTH	BEARING
L1	10.99	N64°29'58"W
L2	0.04	N87°37'00"W
L3	10.87	N08°45'32"E
L4	21.26	N81°14'28"W
L5	11.10	N70°27'41"E
L6	2.33	N70°27'41"E
L7	1.70	N75°40'17"W
L8	42.62	N89°20'00"W
L9	176.59	N64°29'58"W
L10	10.00	N25°30'04"E
L11	23.42	N64°29'58"W
L12	8.00	N64°29'58"W
L13	58.90	N25°27'39"E
L14	24.00	N64°32'21"W
L15	58.88	N25°27'39"E
L16	8.00	N64°23'29"W
L17	24.00	N64°32'21"W
L18	13.90	N24°02'18"E
L19	19.61	N19°32'19"W
L20	10.29	N11°50'38"E

CURVE	Delta	Length	Radius	Tangent	Chord Bearing	Chord Distance
C1	21°51'27"	37.96'	99.50'	19.21'	N75°25'42"W	37.73'
C2	1°15'35"	2.19'	99.50'	1.09'	N86°59'13"W	2.19'
C3	53°32'25"	69.62'	74.50'	37.58'	N40°02'42"W	67.11'
C4	38°27'17"	50.00'	74.50'	25.98'	N86°02'33"W	49.07'
C5	36°14'48"	47.13'	74.50'	24.38'	N56°36'24"E	46.35'
C6	8°03'46"	10.48'	74.50'	5.25'	N34°27'07"E	10.48'
C7	4°53'18"	6.36'	74.50'	3.18'	N27°58'36"E	6.35'
C8	1°27'44"	2.54'	99.50'	1.27'	N65°13'50"W	2.54'

- Legend**
- Common Area
 - Access and Utility Easement
 - Area dedicated to Lakeshore Boulevard
 - 5/8" Rebar Set, 30 inches long capped "Foresight Eng."

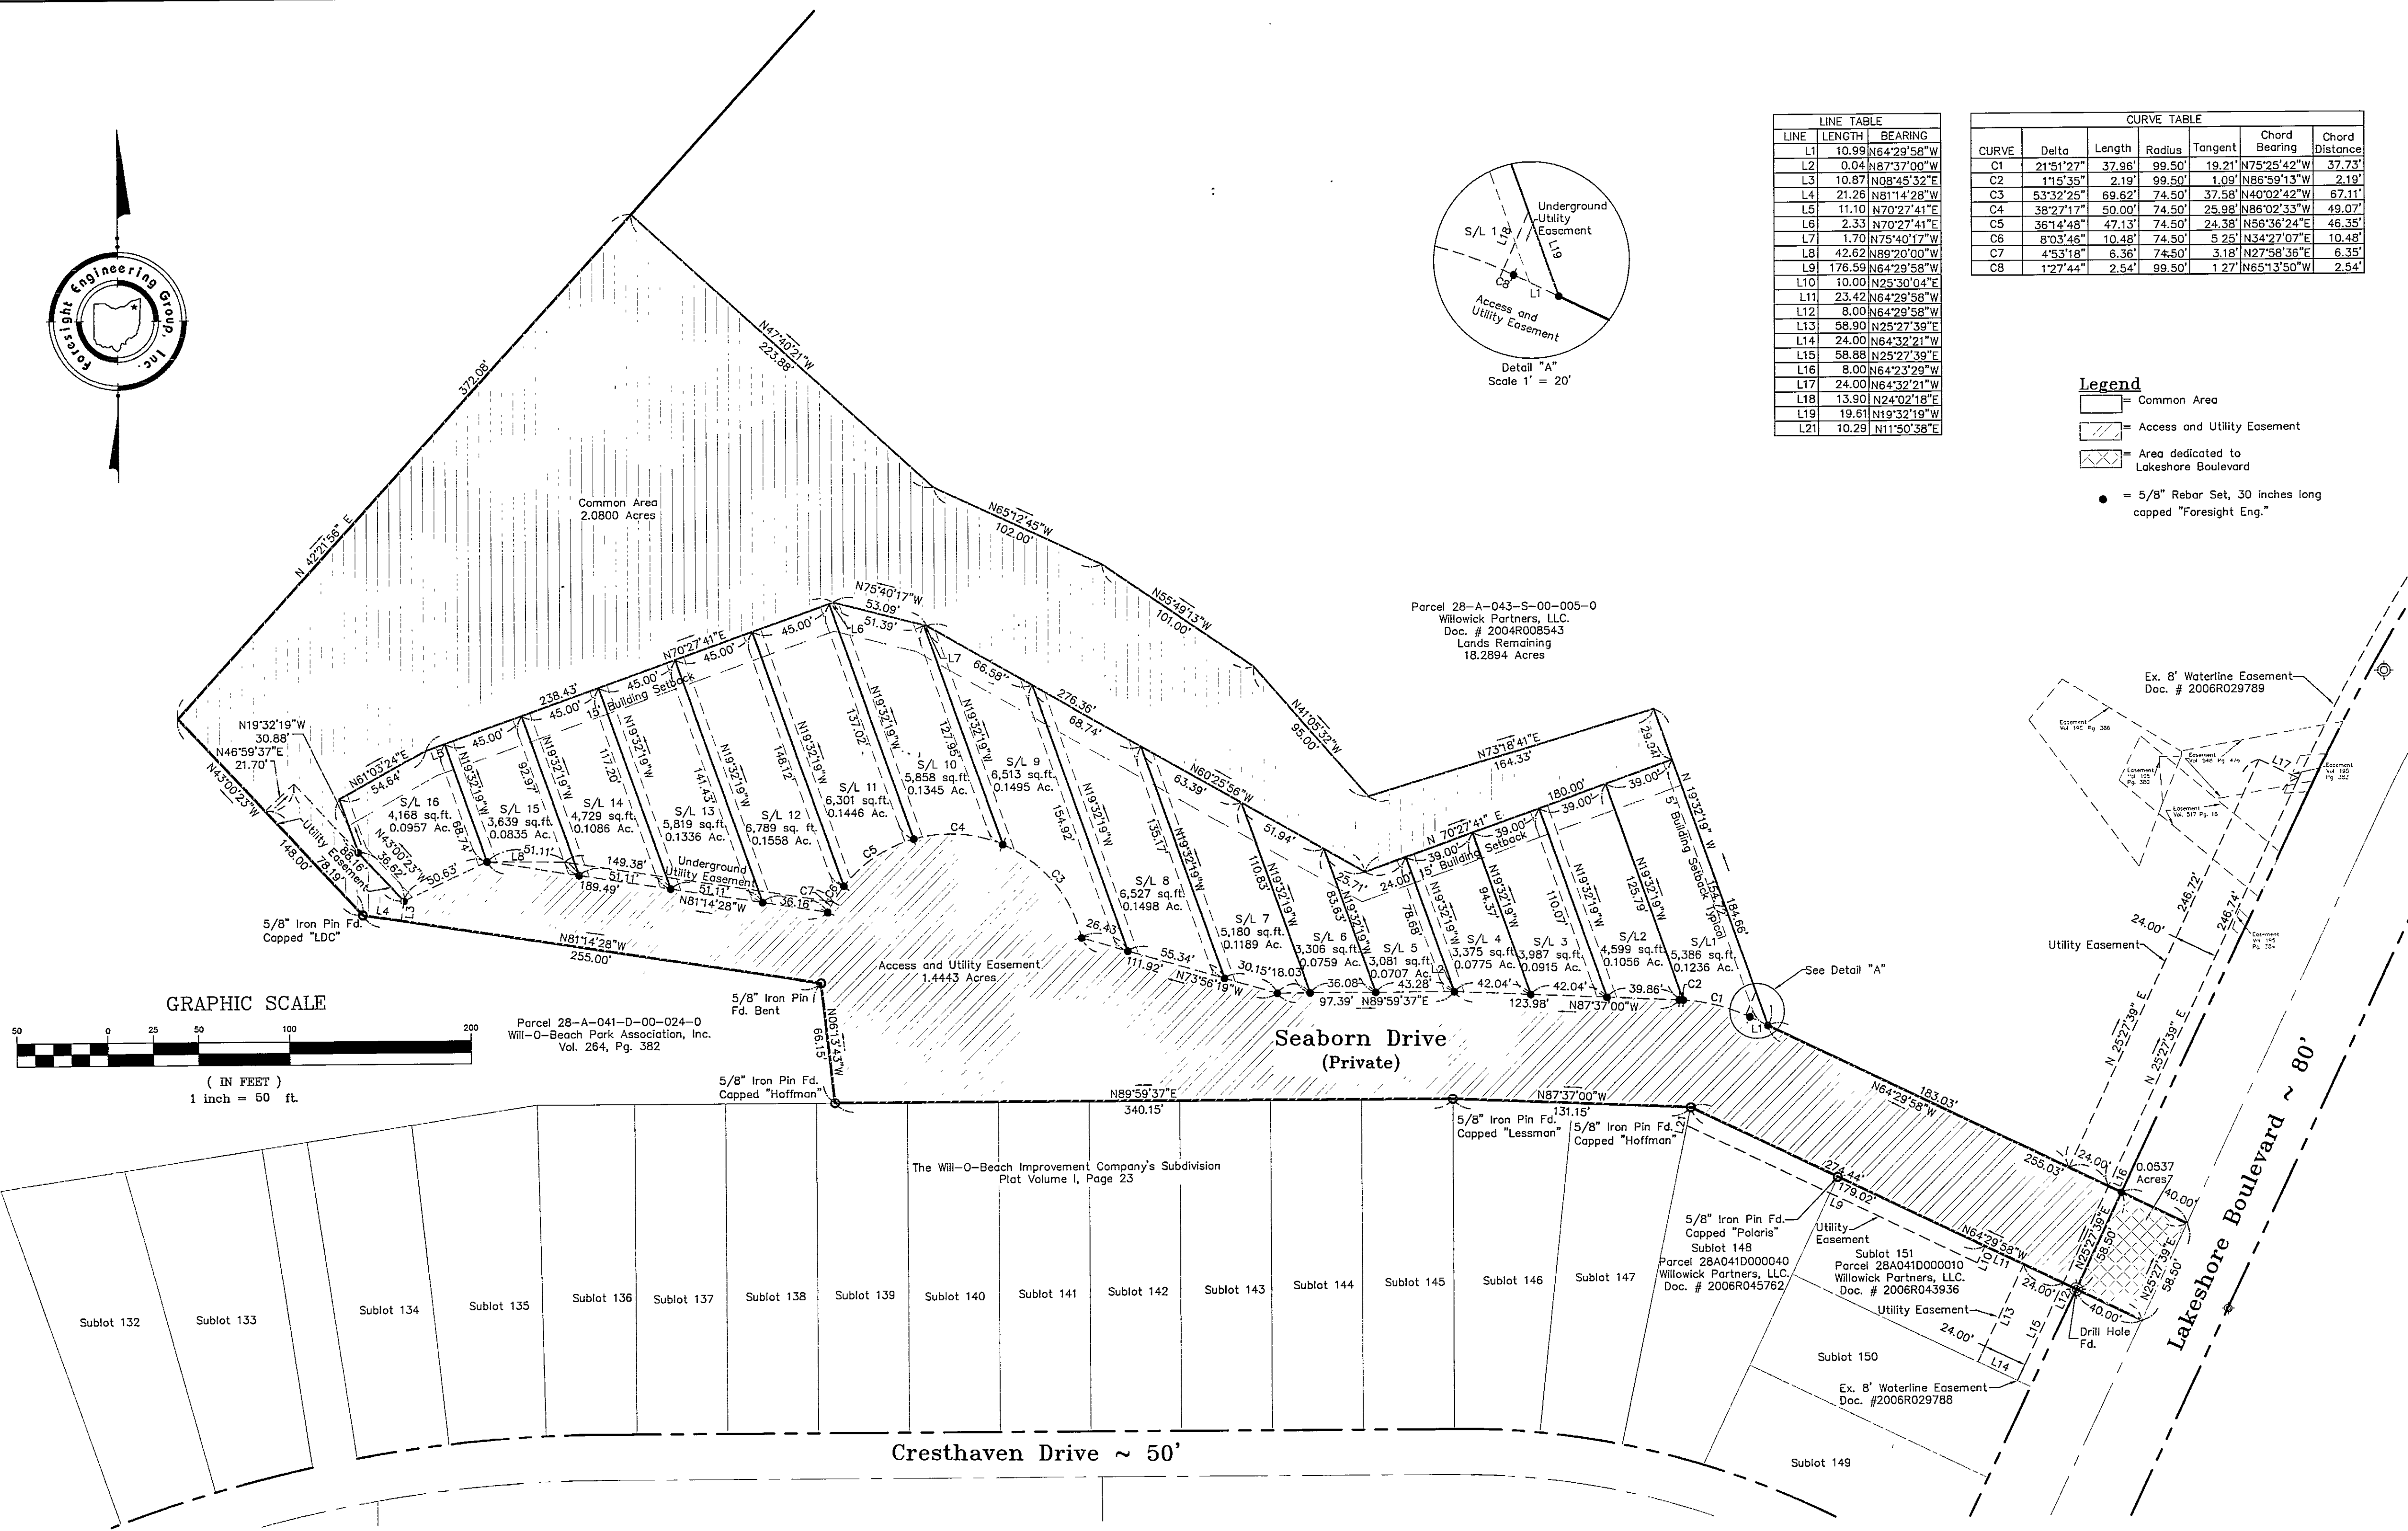

GRAPHIC SCALE



(IN FEET)
1 inch = 50 ft.

Parcel 28-A-041-D-00-024-0
Will-O-Beach Park Association, Inc.
Vol. 264, Pg. 382